

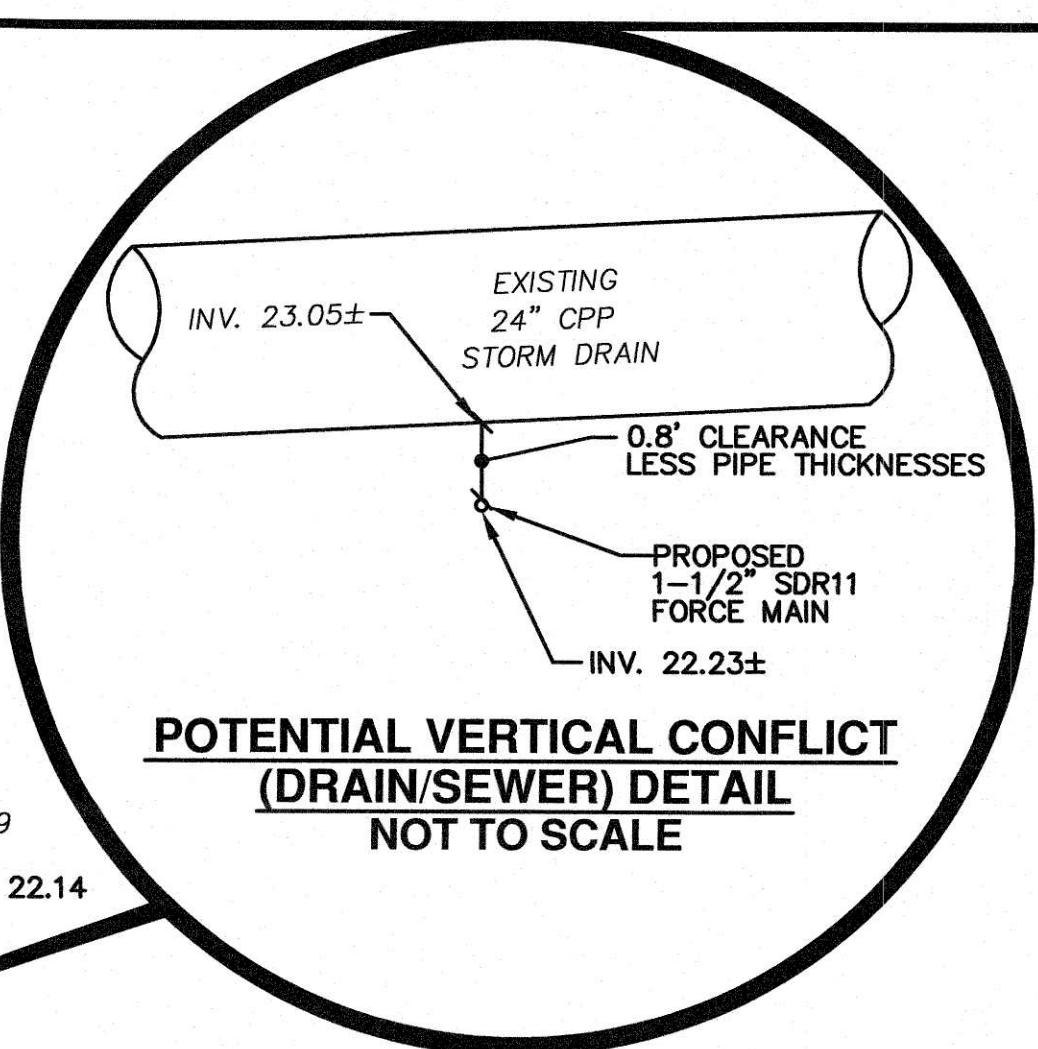
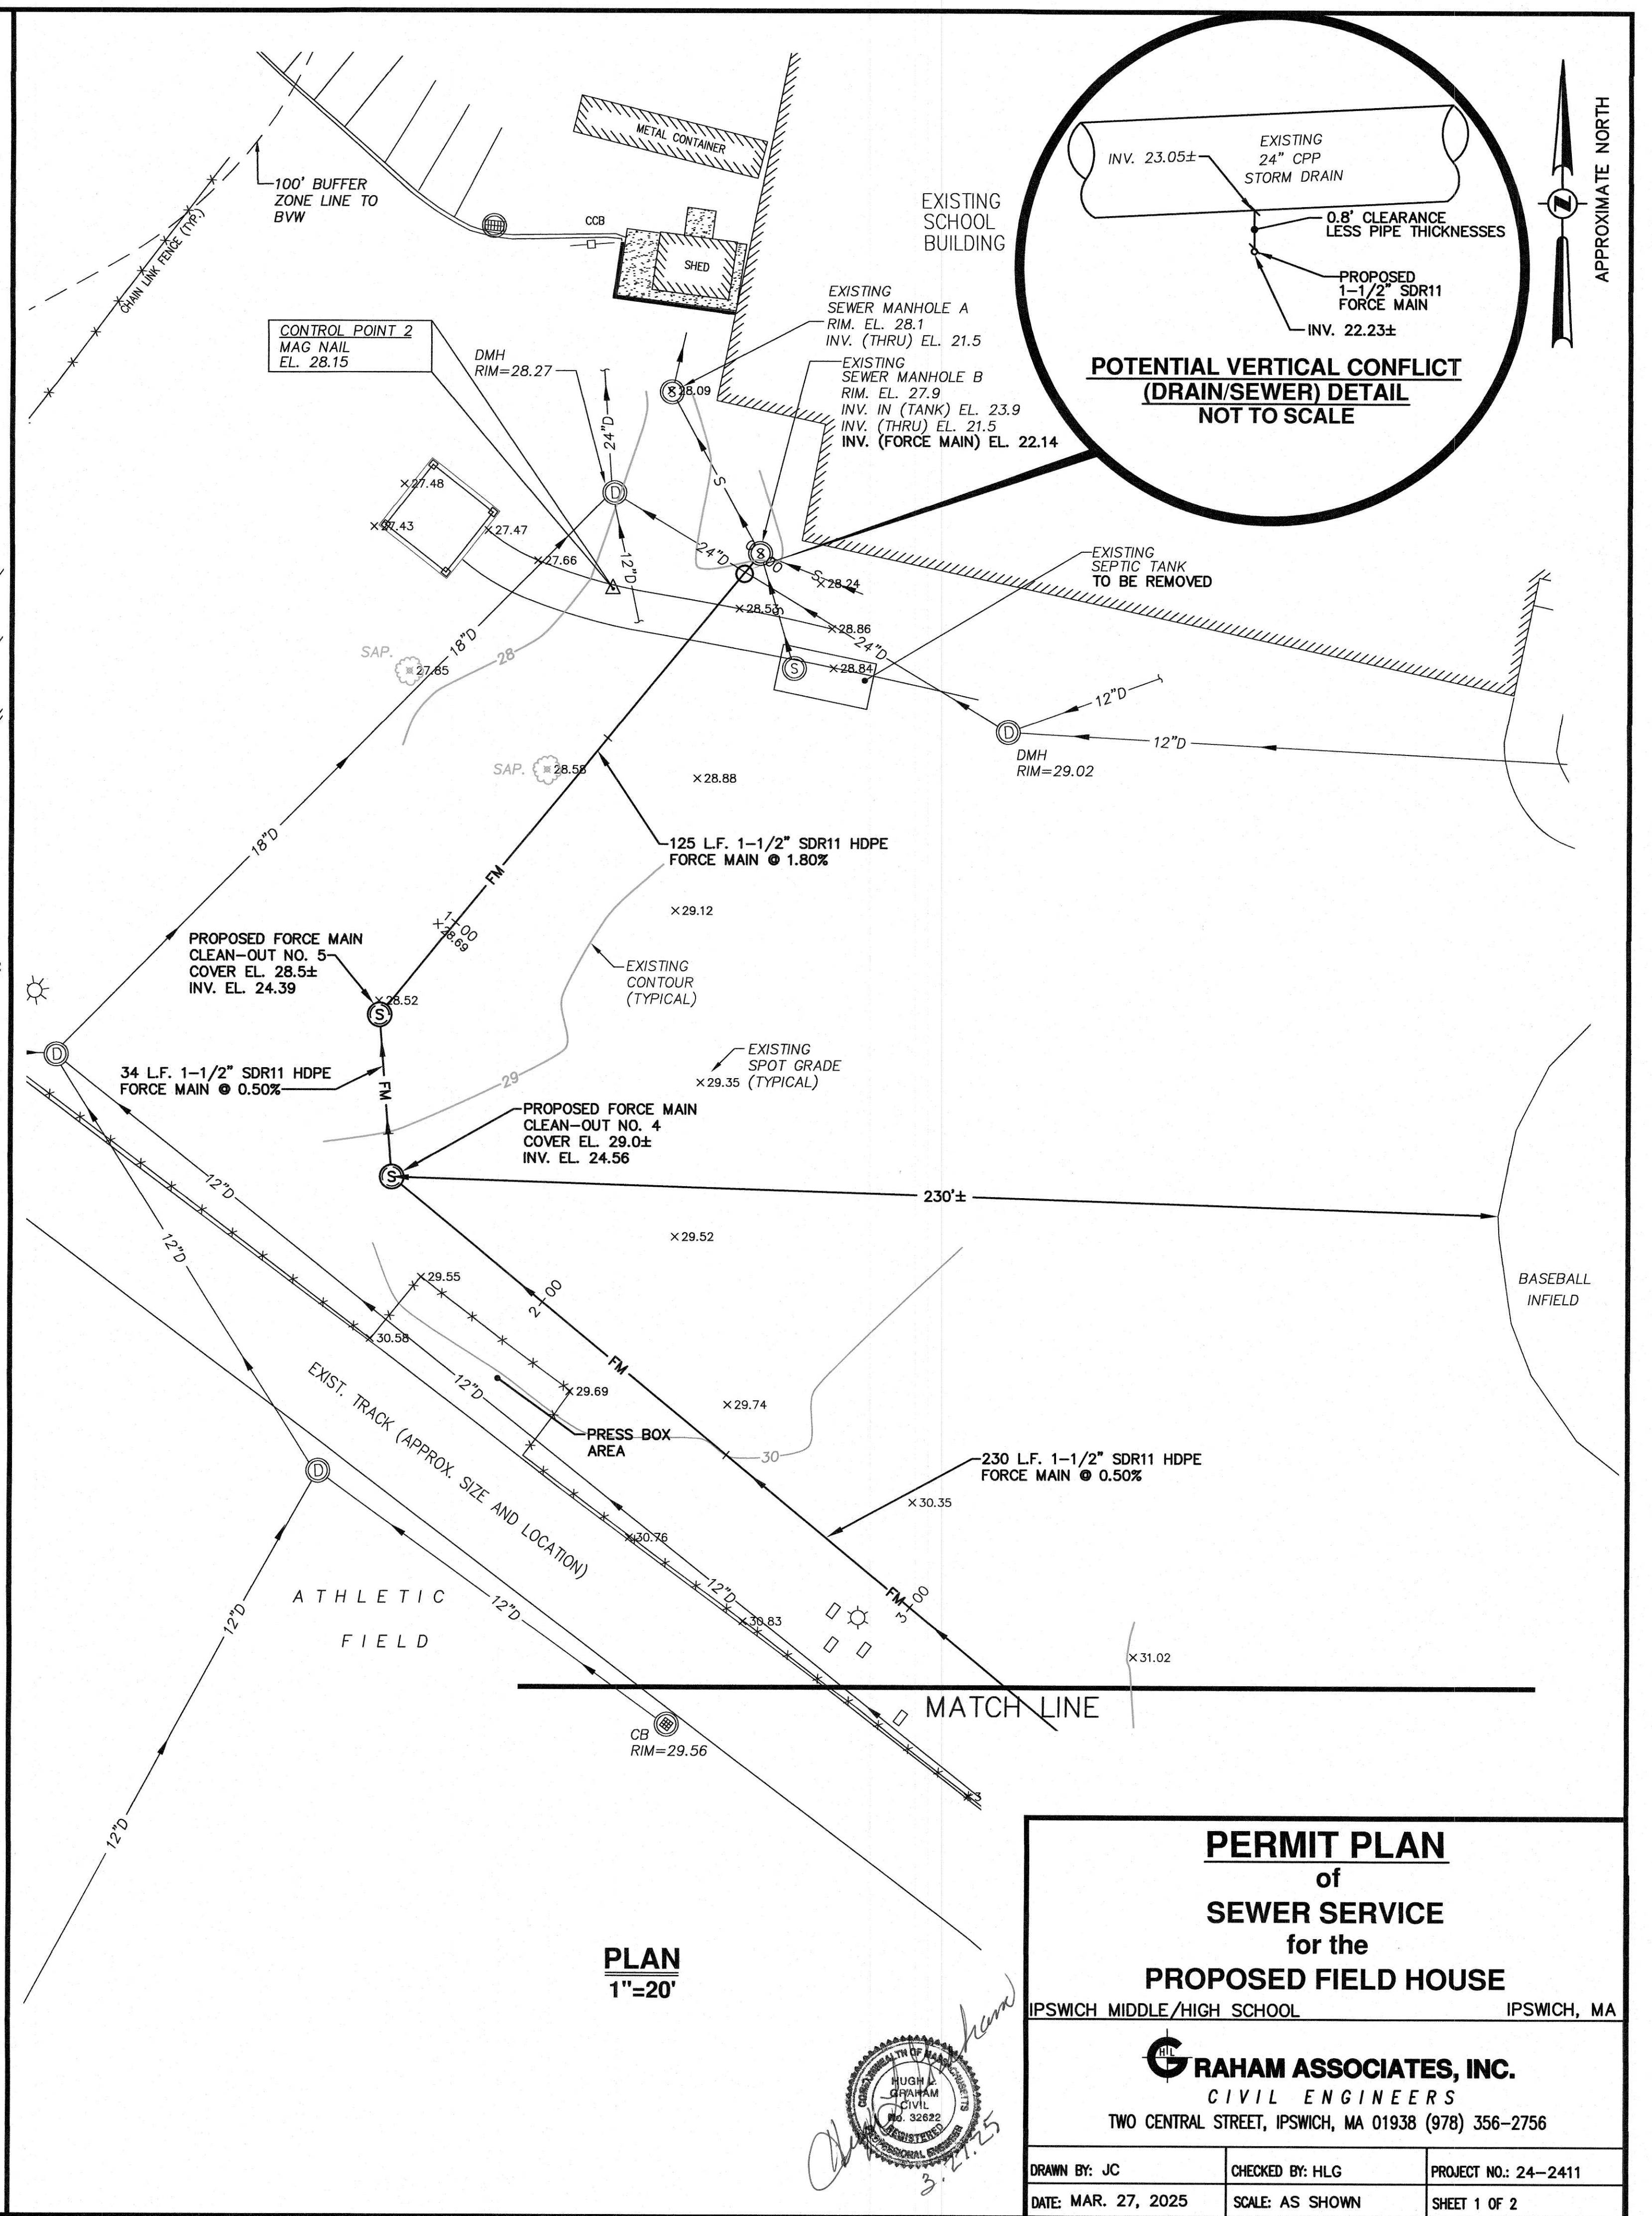
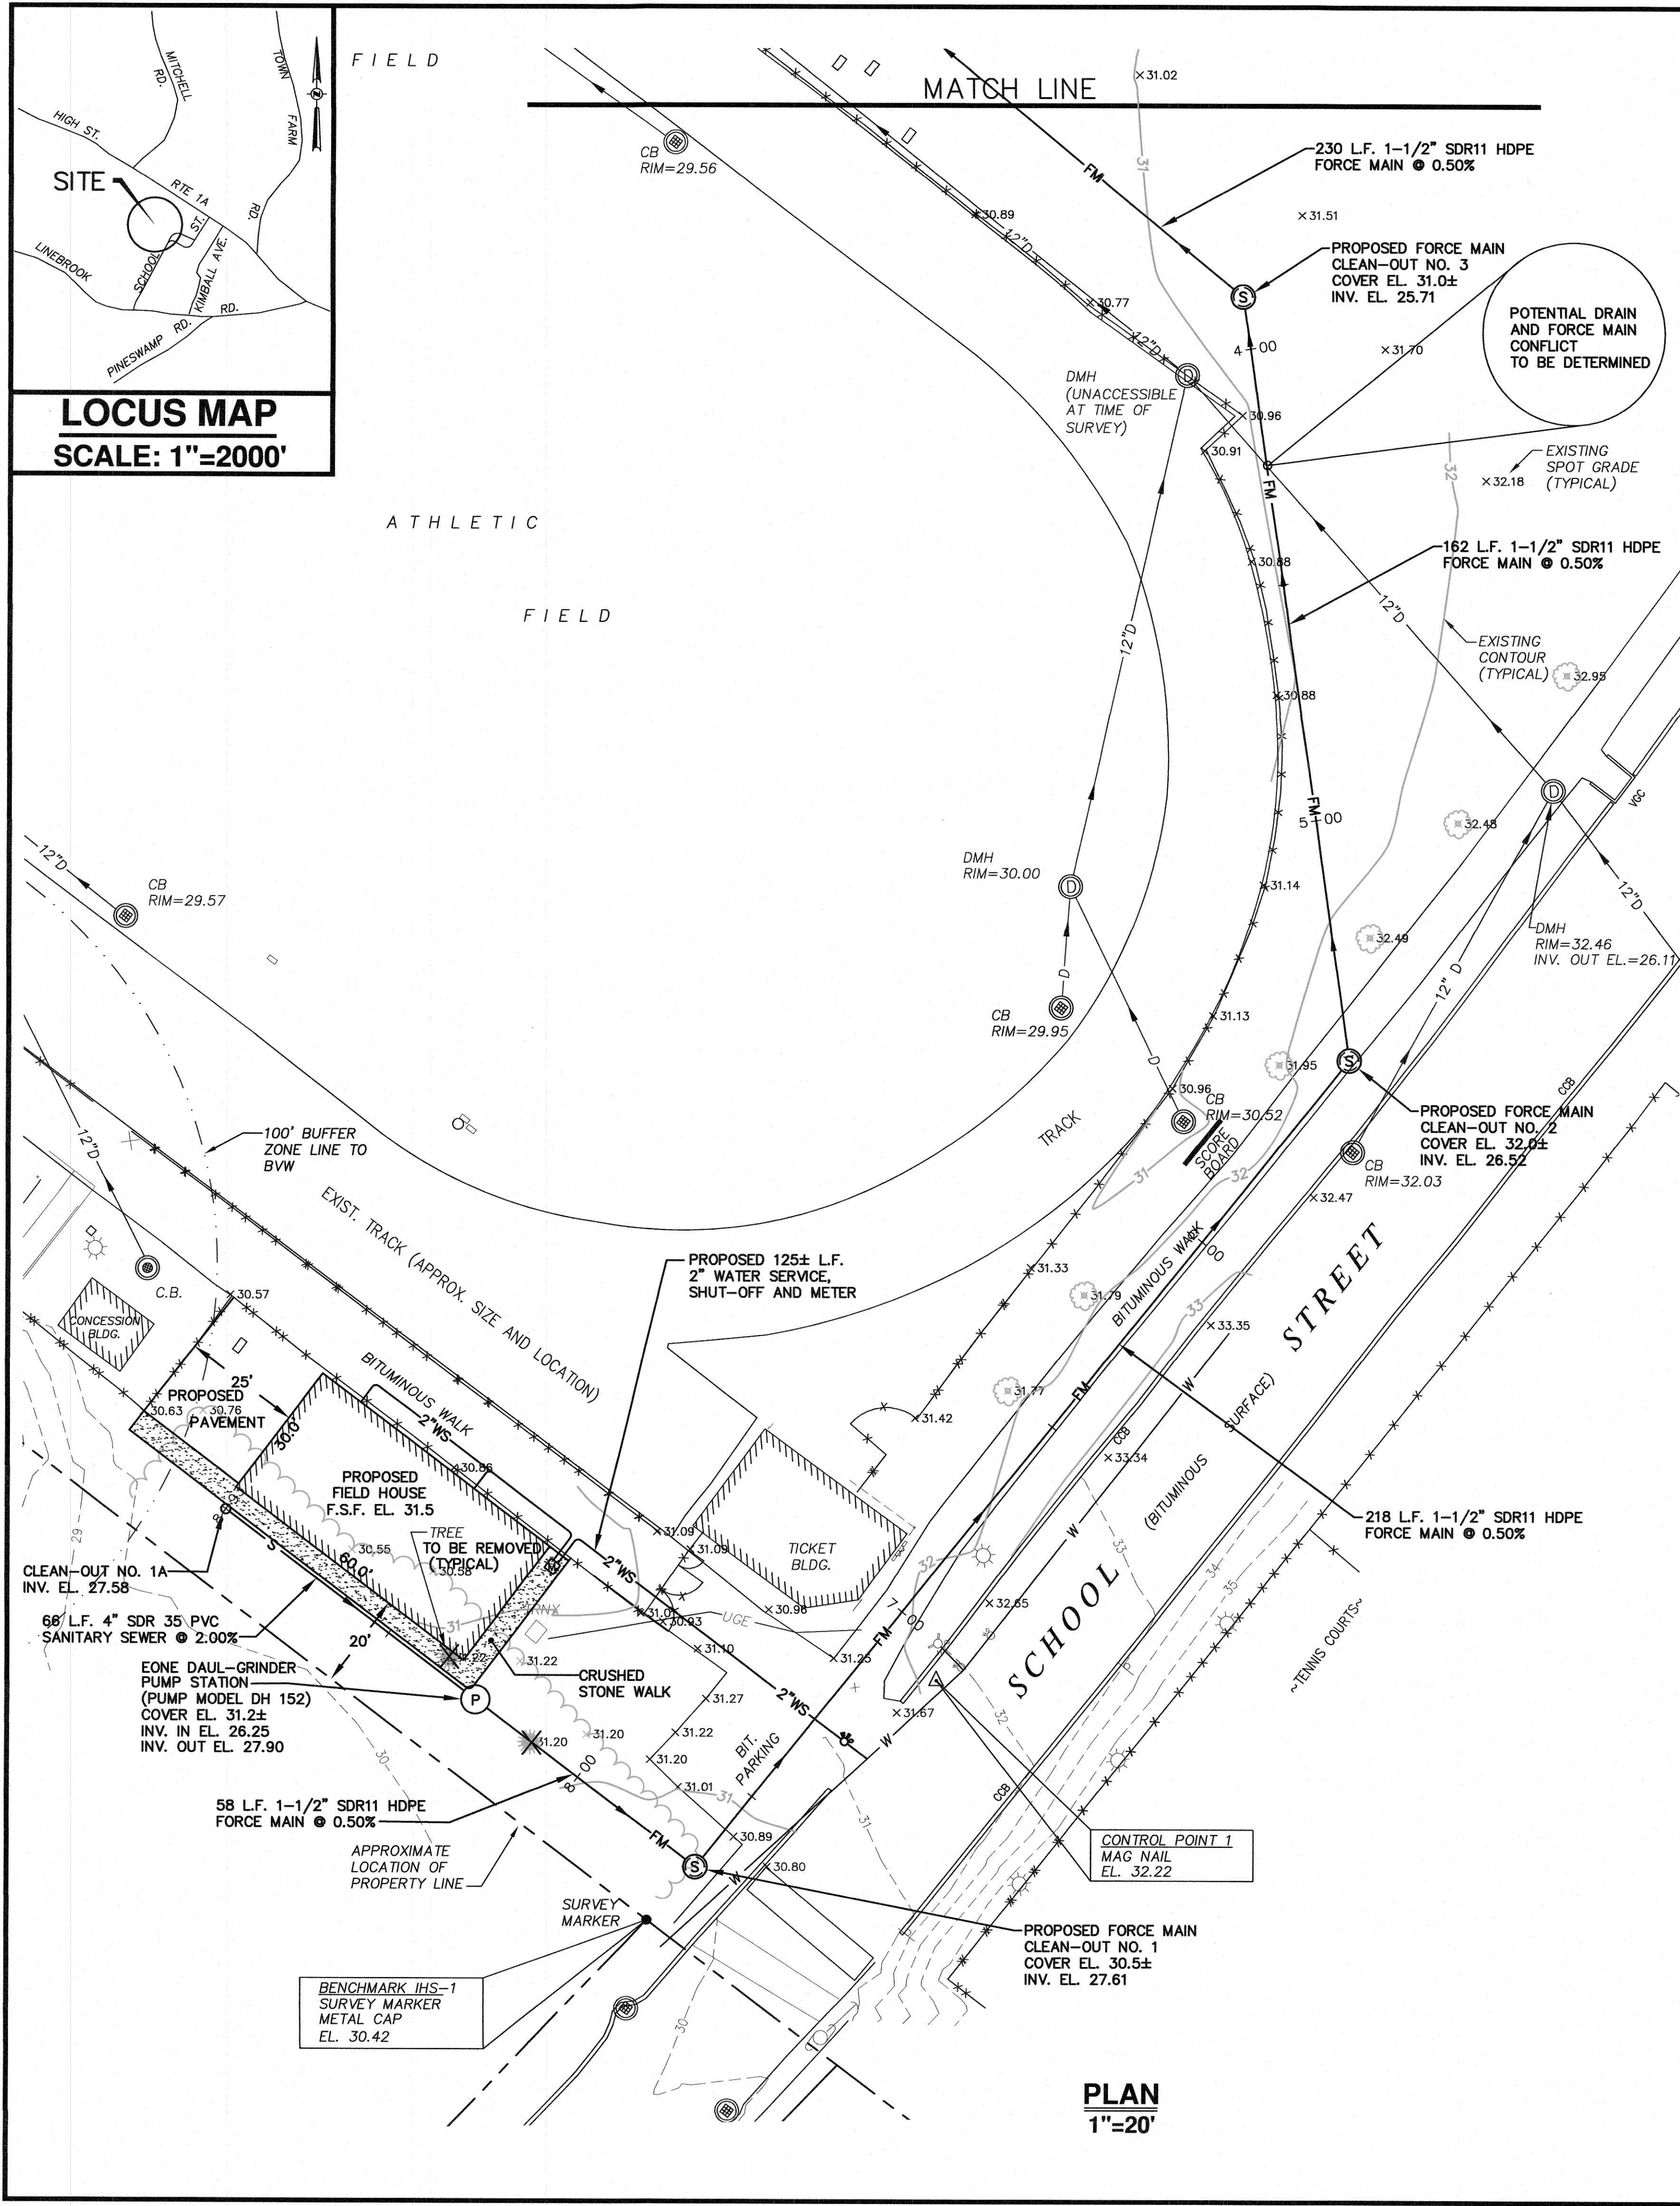
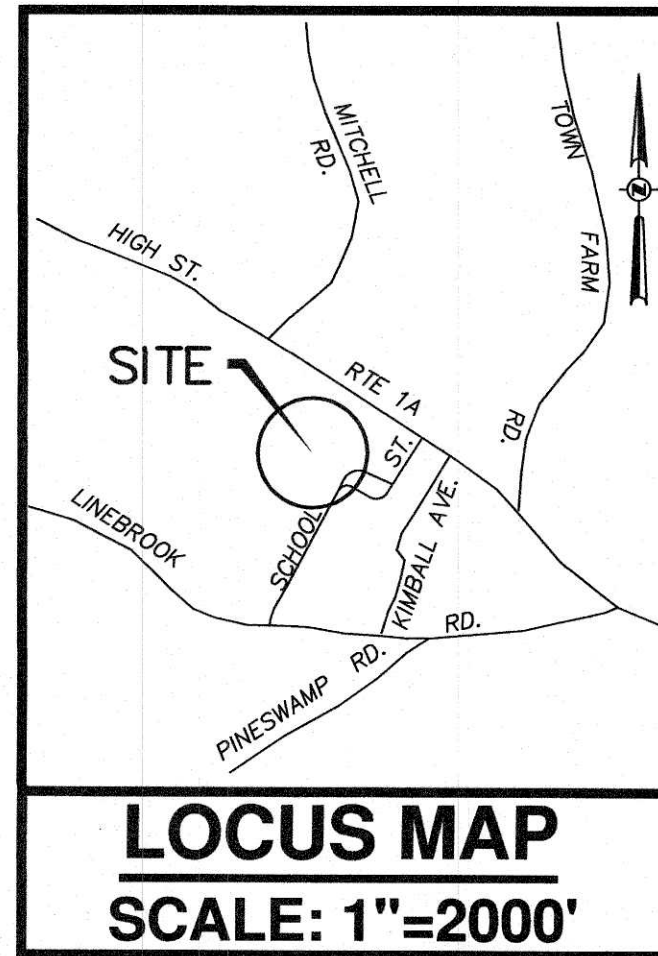
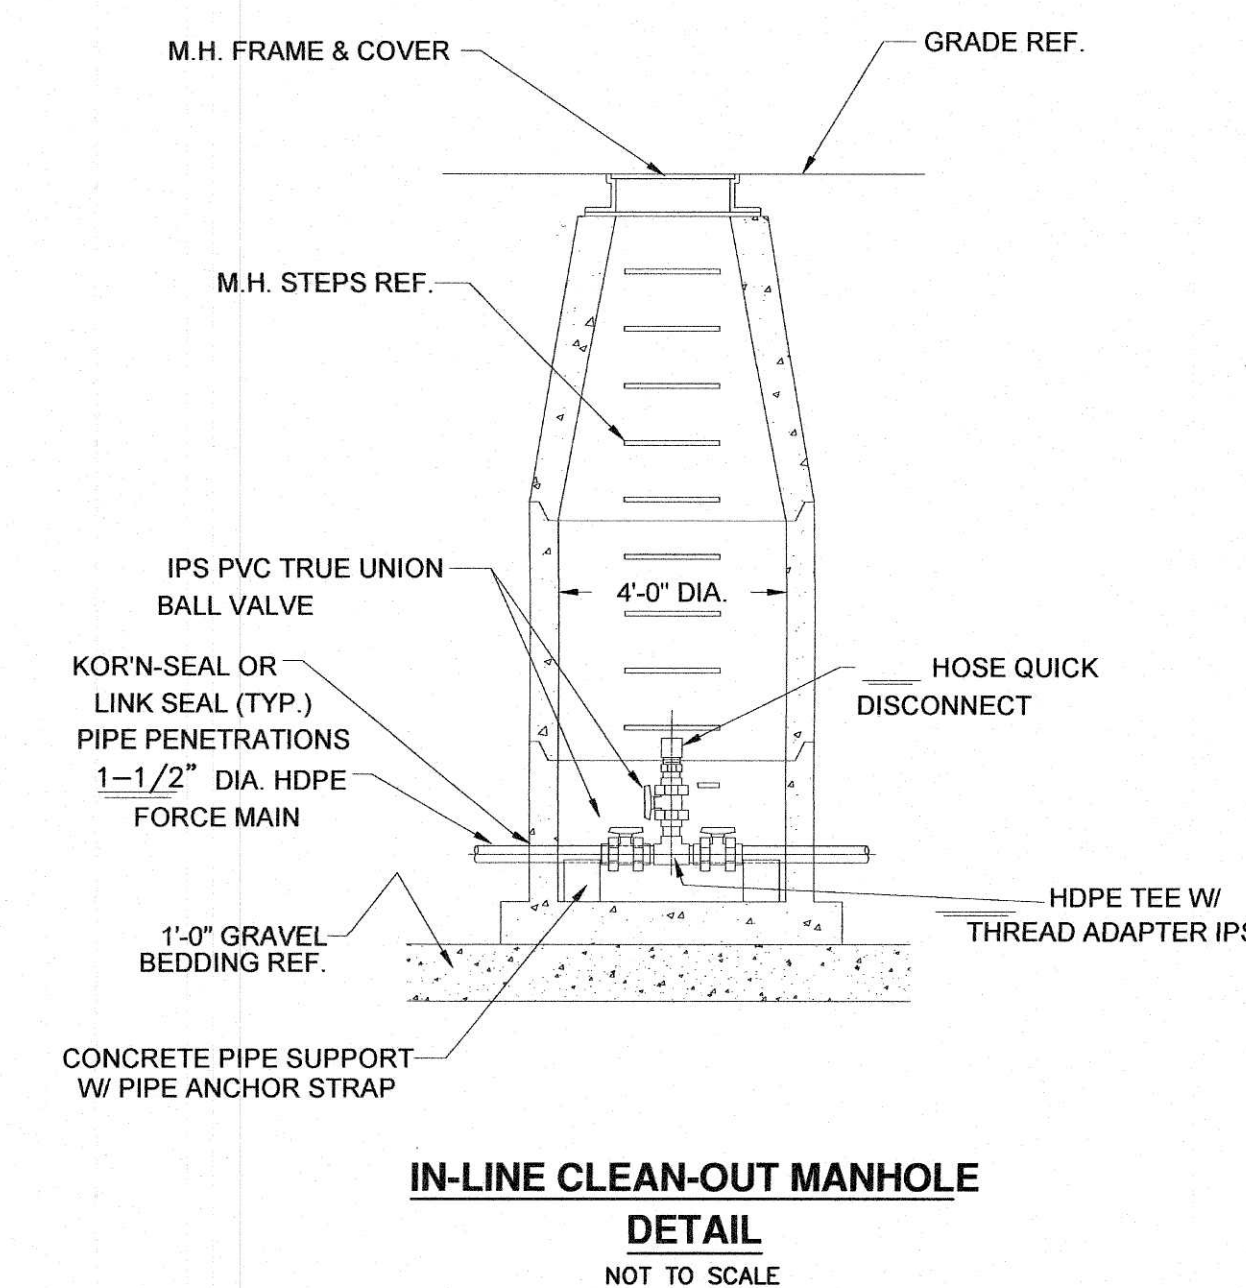
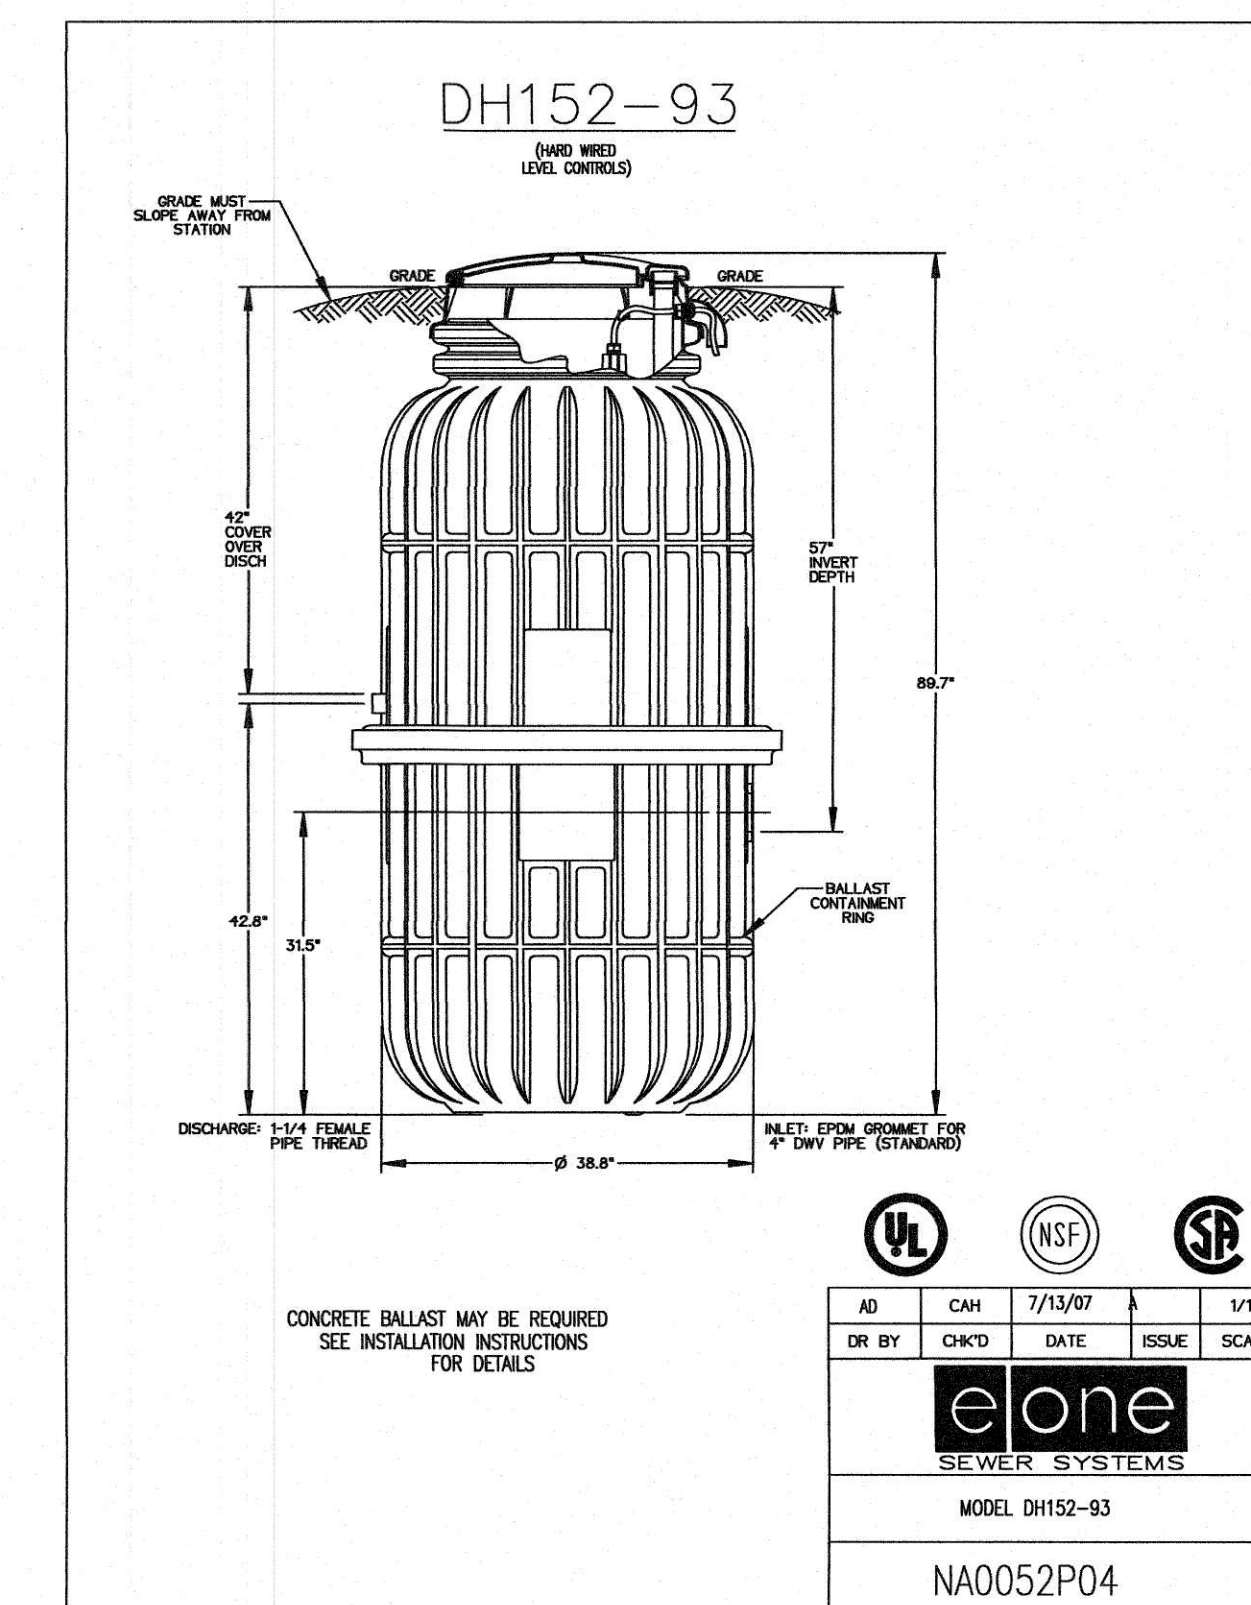
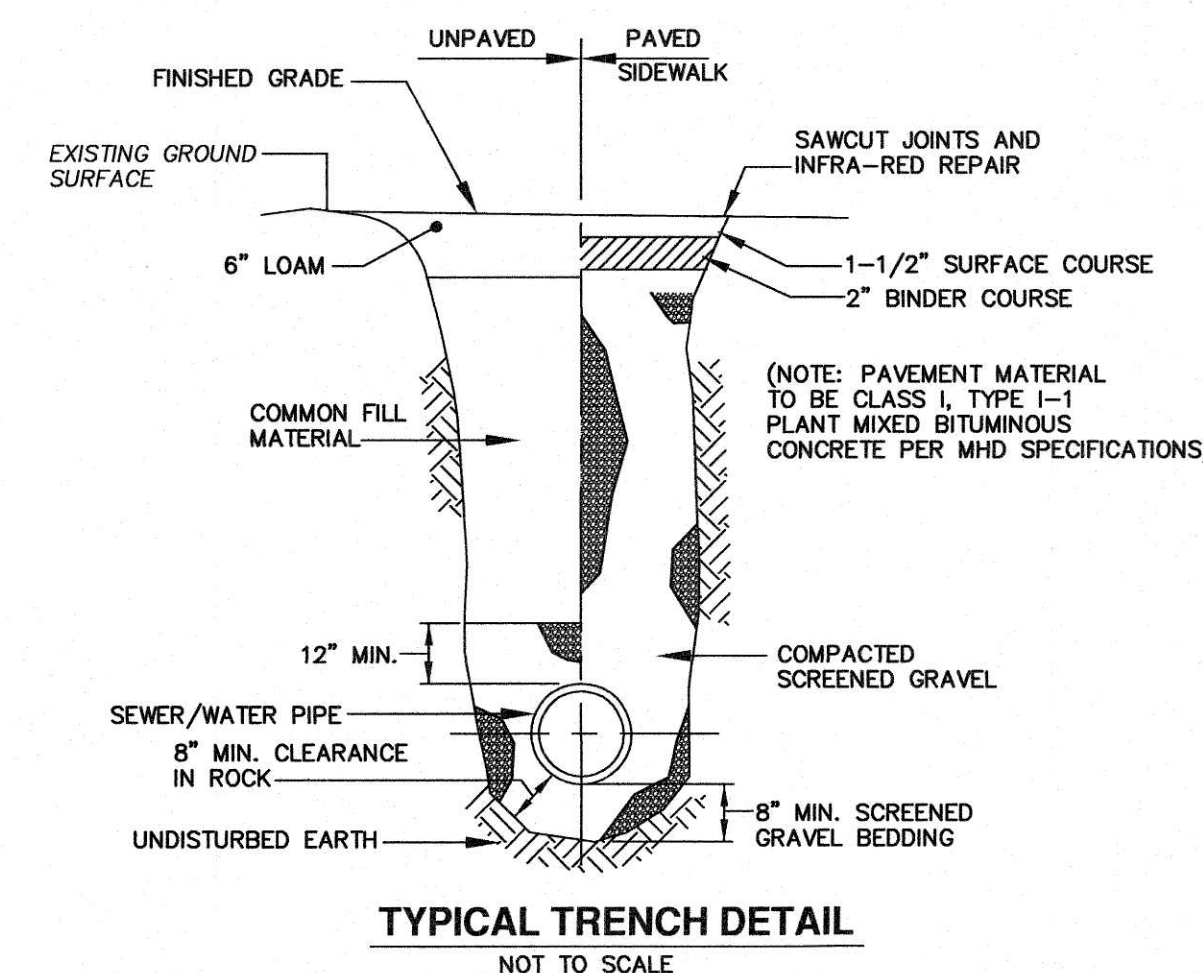


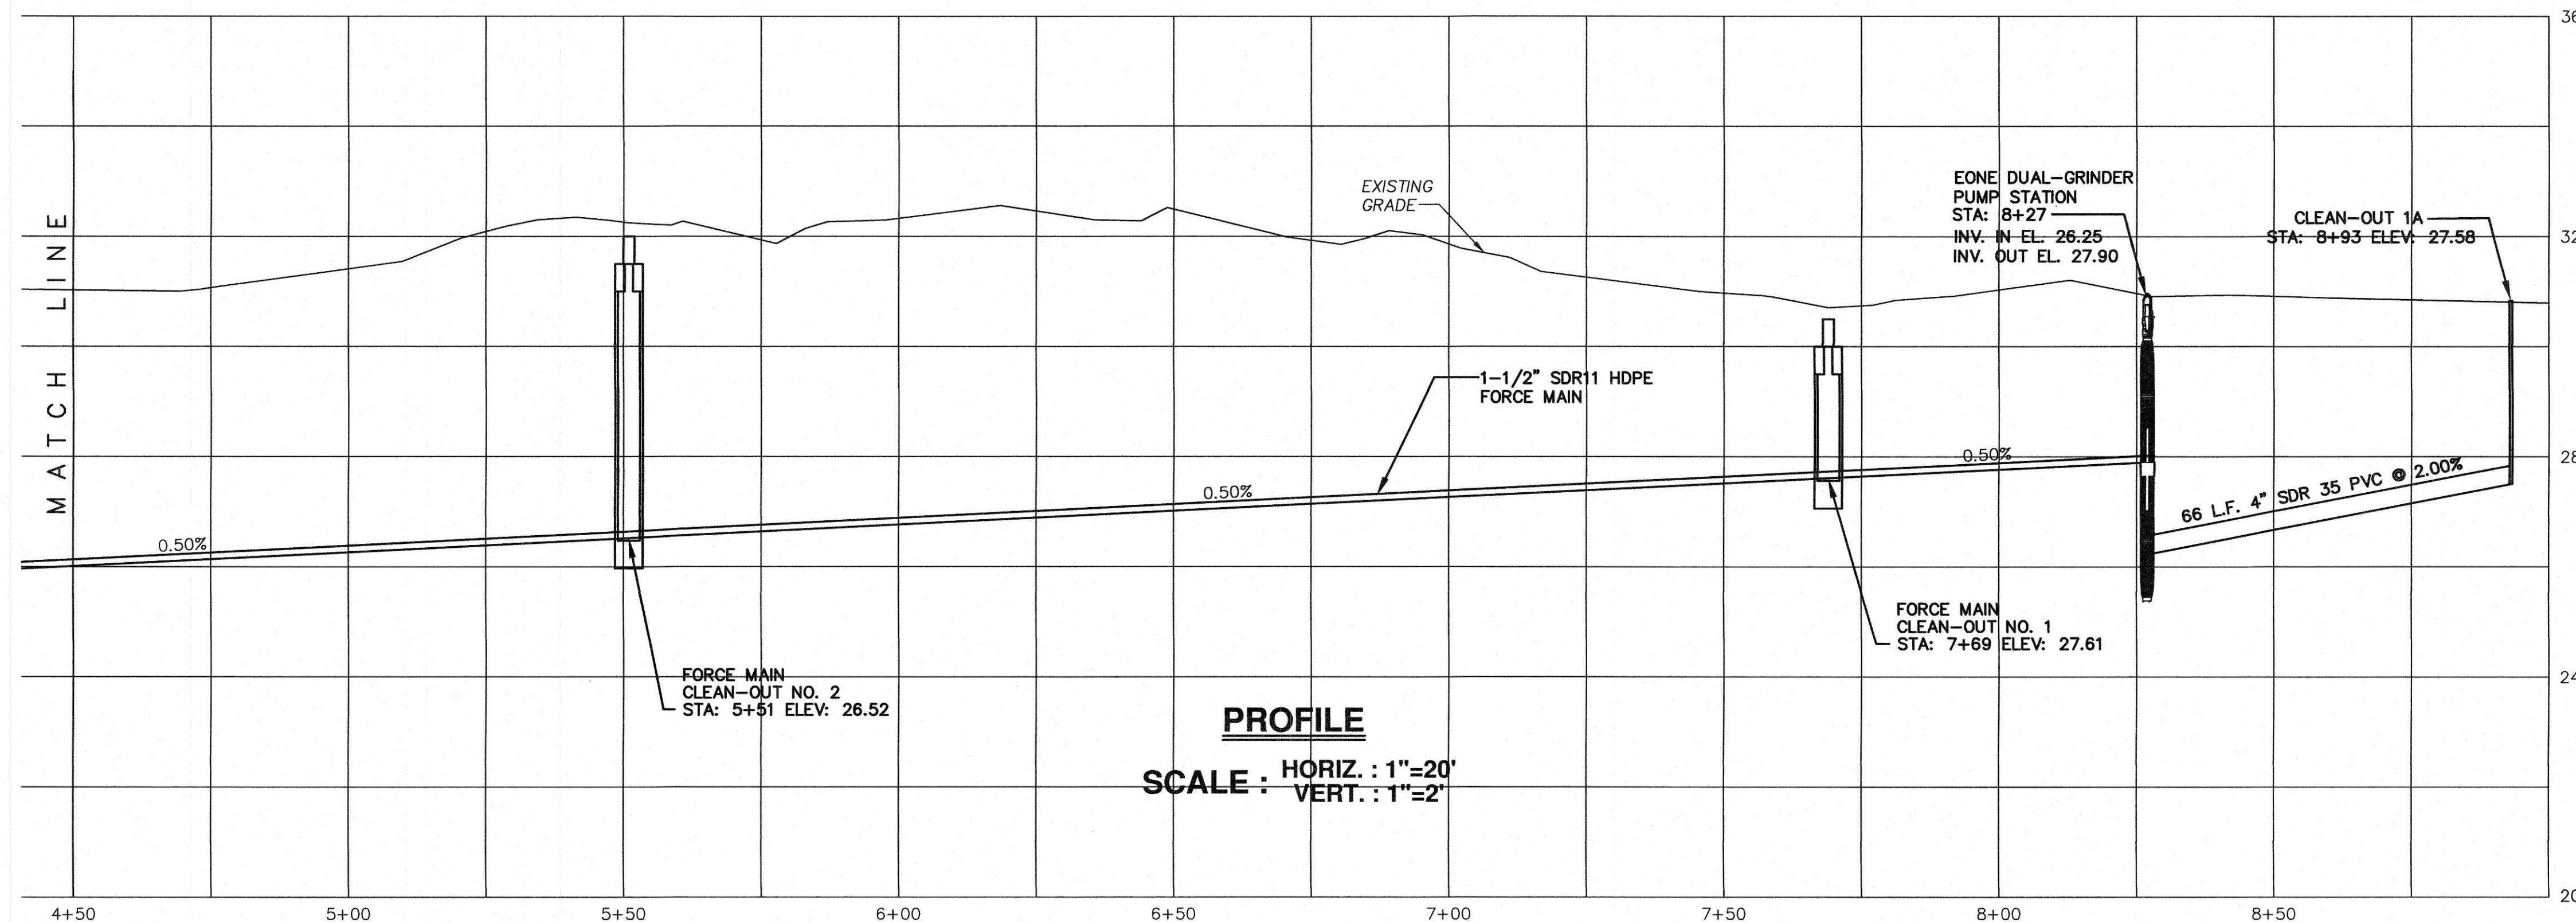

PERMIT PLAN
of
SEWER SERVICE
for the
PROPOSED FIELD HOUSE
IPSWICH MIDDLE/HIGH SCHOOL IPSWICH, MA

GRAHAM ASSOCIATES, INC.
CIVIL ENGINEERS
TWO CENTRAL STREET, IPSWICH, MA 01938 (978) 356-2756

DRAWN BY: JC	CHECKED BY: HLG	PROJECT NO.: 24-2411
DATE: MAR. 27, 2025	SCALE: AS SHOWN	SHEET 1 OF 2

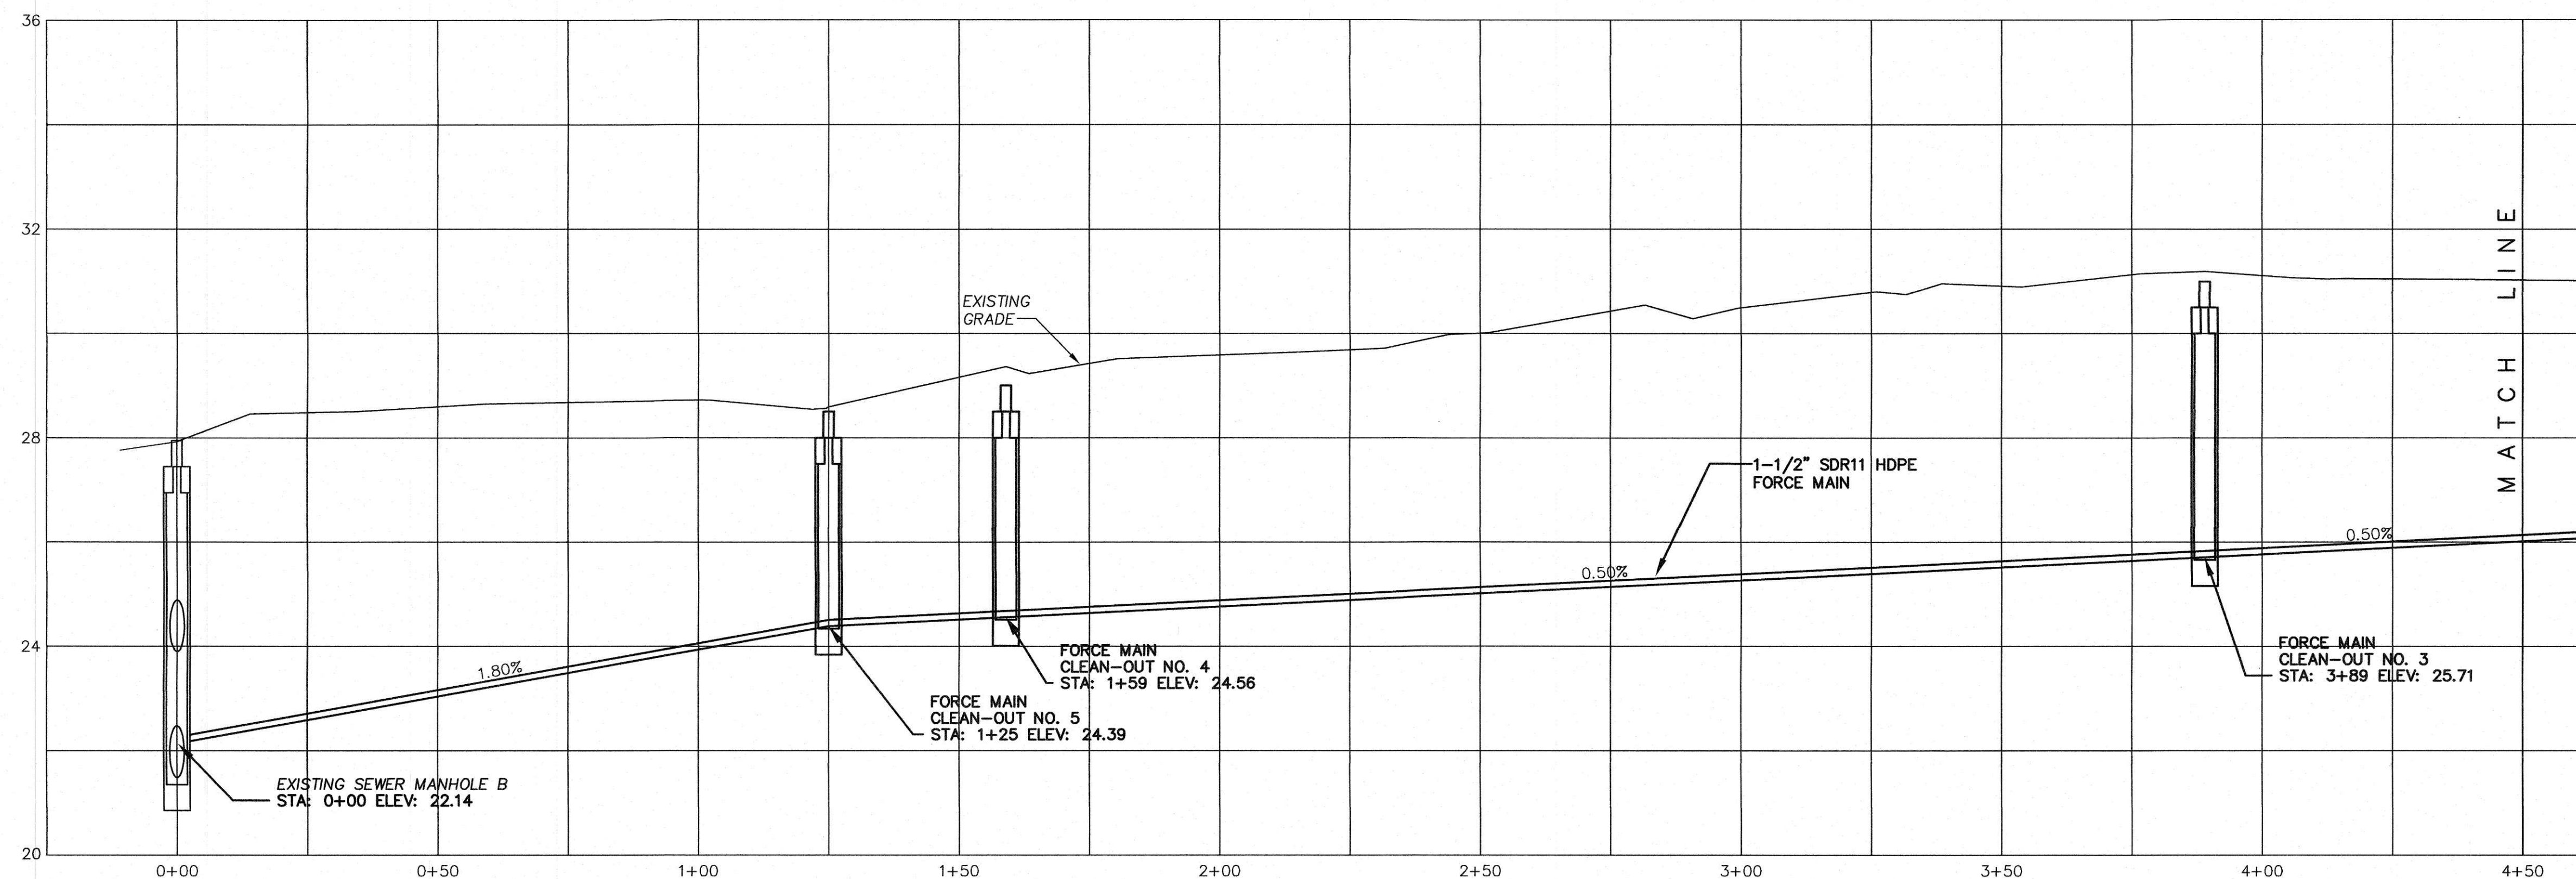

PERMIT PLAN
of
SEWER SERVICE
for the
PROPOSED FIELD HOUSE
IPSWICH MIDDLE/HIGH SCHOOL IPSWICH, MA

GRAHAM ASSOCIATES, INC.
CIVIL ENGINEERS
TWO CENTRAL STREET, IPSWICH, MA 01938 (978) 356-2756

DRAWN BY: JC	CHECKED BY: HLG	PROJECT NO.: 24-2411
DATE: MAR. 27, 2025	SCALE: AS SHOWN	SHEET 2 OF 2